


FRONT VIEW

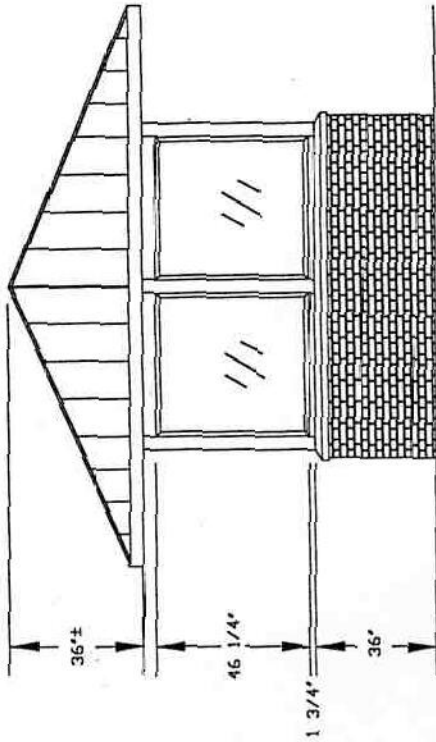

SIDE VIEW


SPECIFICATIONS:

- DARK BRONZE ANODIZED ALUMINUM STRUCTURE
- 1/4" CLEAR POLYCARBONATE GLAZING
- STANDING SEAM METAL HIP ROOF - MILITARY
- MATCHES EXISTING SHELTERS SUPPLIED BY BRASCO
- MIDDLE SEAM TO BE FIELD APPLIED

**RECEIVED**

OCT 10 2000

MCC/CONN

 

BRASCO INTERNATIONAL INC.  
1000 MT ELLIOTT DETROIT, MI 48207

CUSTOMER MCC CONSTRUCTION

PROJECT UNIVERSITY OF CONN.


DRAWN BY FBZ DWG NO. REV

SCALE NONE DATE 8-30-00 SHEET


THIS DRAWING IS PROPRIETARY AND FOR THE SOLE USE OF OUR CUSTOMERS AND MAY NOT BE REPRODUCED OR COPIED WITHOUT PRIOR WRITTEN PERMISSION FROM BRASCO INTERNATIONAL.

MONUMENTAL SERIES


MN 812-2LSV

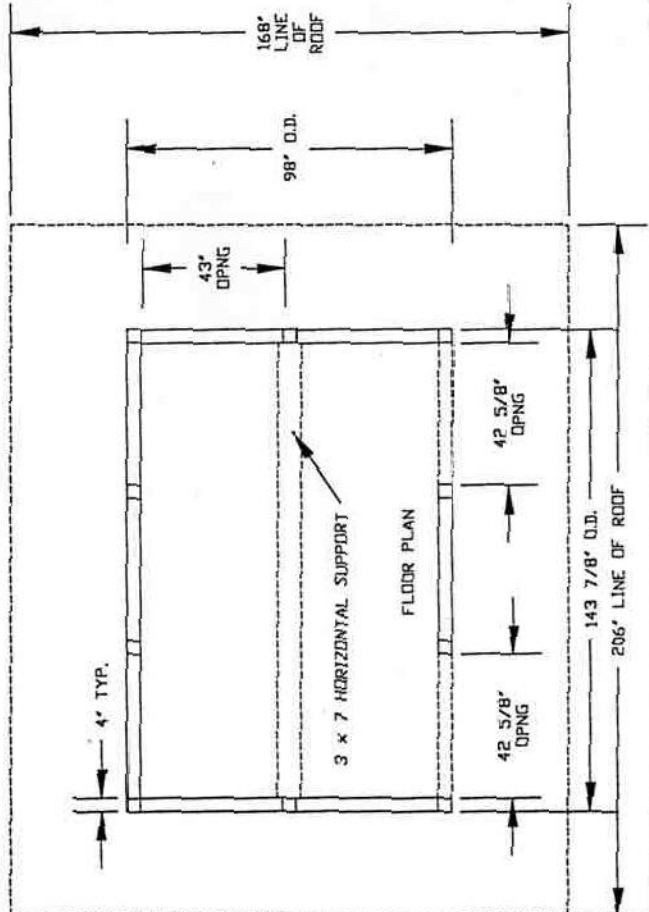


Campus Bus Shelter

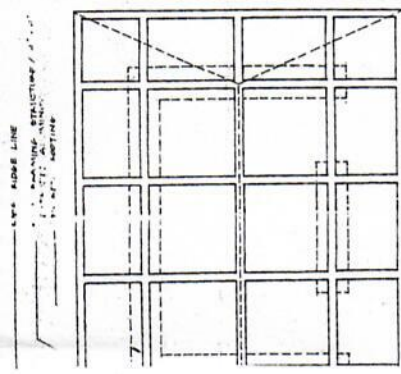


Roof Framing

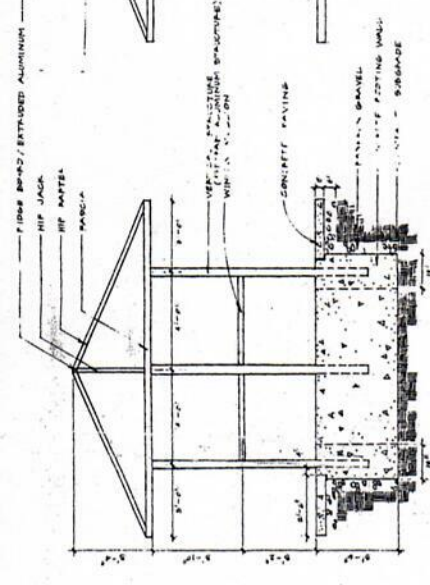


End Section

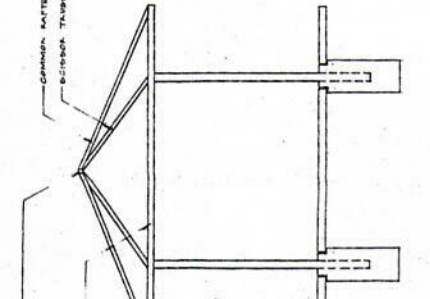


Mid-Section

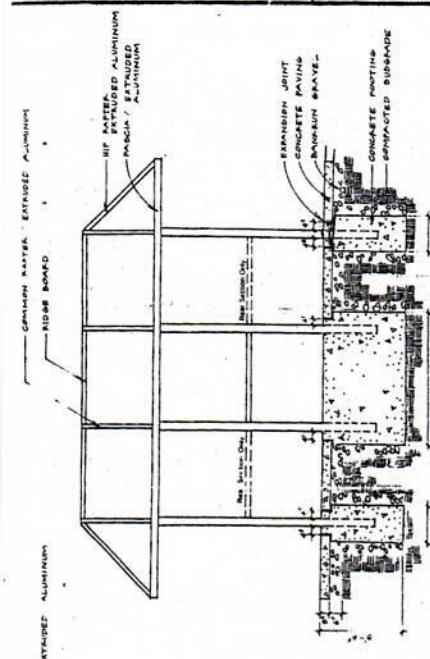


Front/Rear Section  
**3 Modular Bus Shelter and Roof Detailing**  
 Scale: 3/8" = 1'-0"

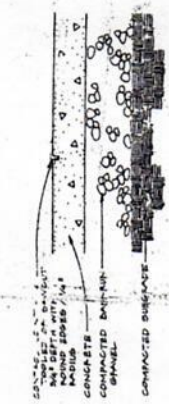

Control Joint

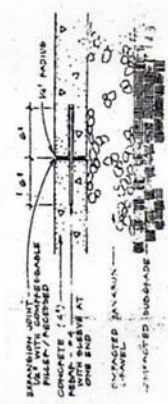


Expansion Joint

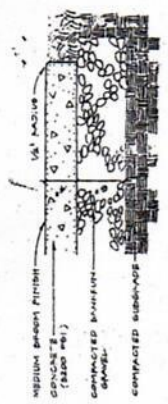


Paving Section

**5 Paving Details**  
 Scale: 1/2" = 1'-0"

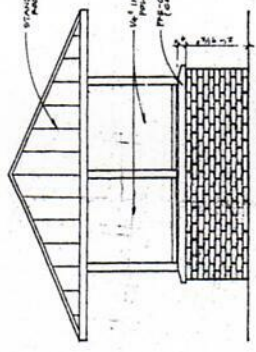

End Elevation

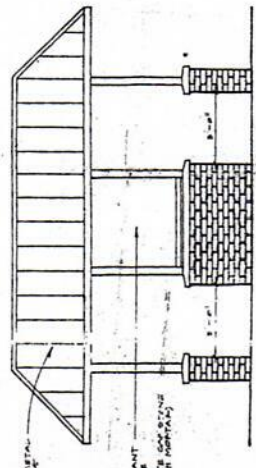


Front Elevation

**2 Bus Shelter Brick and Roof Detailing**  
 Scale: 3/8" = 1'-0"




Elevation

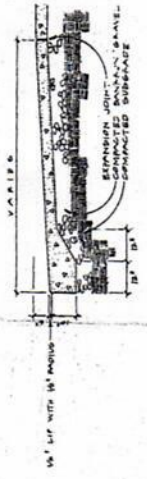

Section

**4 Handicap Ramps**  
 Scale: 1/2" = 1'-0"

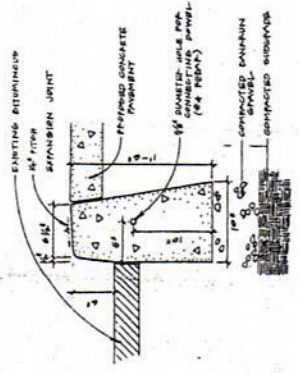

**1 Pre-Cast Concrete Curb**  
 Scale: 1/2" = 1'-0"

